
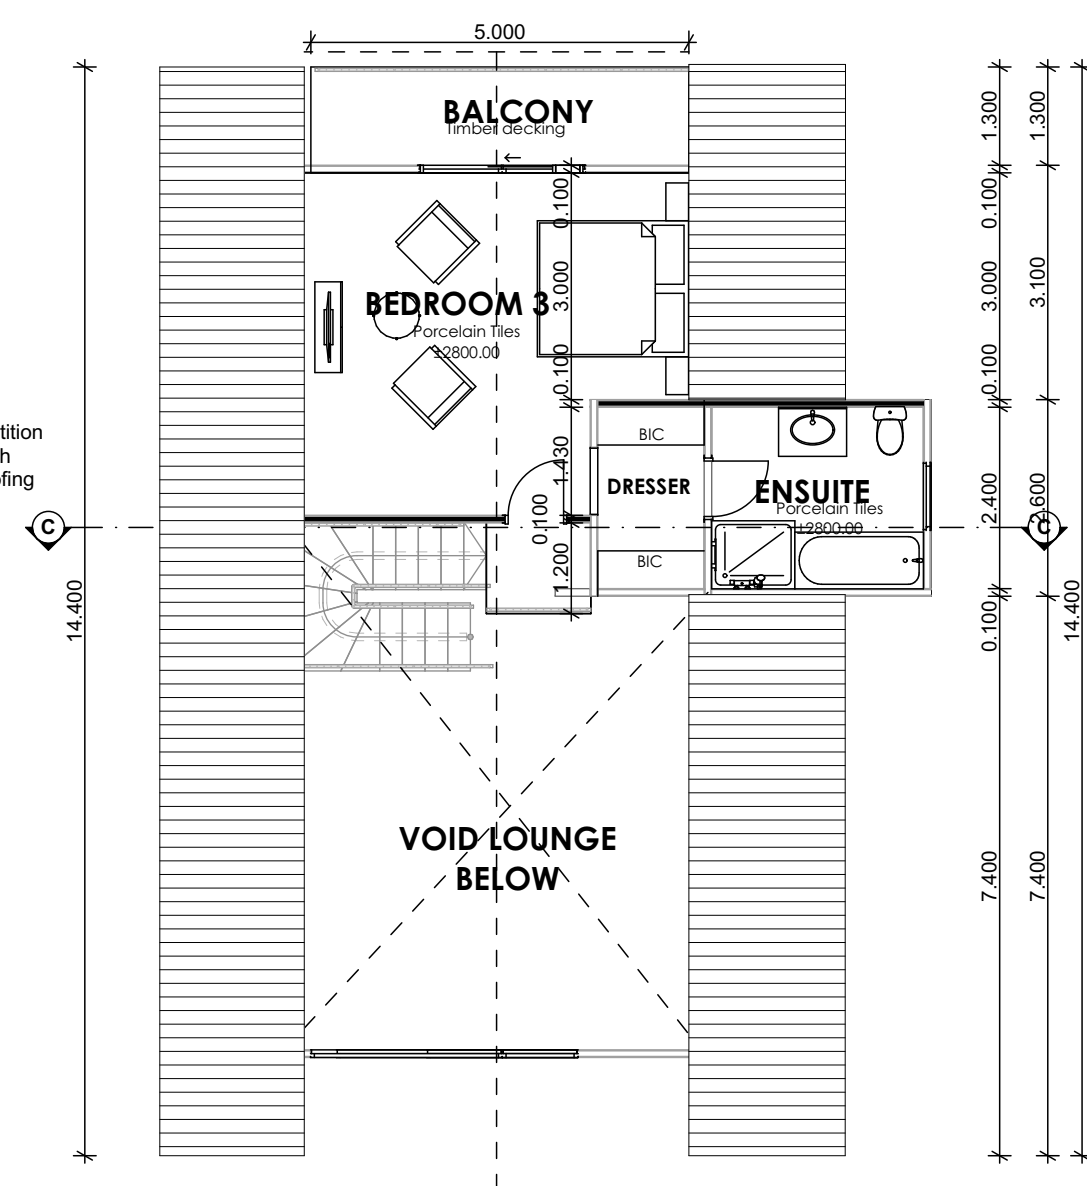


NOTES


- This drawing is NOT to be scaled. Contractor is to use figured dimensions only.
- Contractor is to check all dimensions and levels on site before commencing with ANY work.
- Any discrepancies are to be brought to the attention of the supervising officer BEFORE any work commences.
- The Manufacturer is to check with the Contractor, all dimensions on the drawings and on site BEFORE commencing manufacture.
- All slabs, columns and foundation designs to engineer's detail.
- sewer details and layout to local authority's specifications and engineer's detail.
- 2no. minimum airbricks to each room external wall.
- 1no. airbrick over each door, 1no. airbrick outside each bic.
- All gutters graded to falls to rainwater outlets
- All steps externally to be 170mm minimum unless specified otherwise.
- Soil treatment : ant proofing to foundations and underside of bed

REVISIONS

No.	Date	Init.	Description
-----	------	-------	-------------

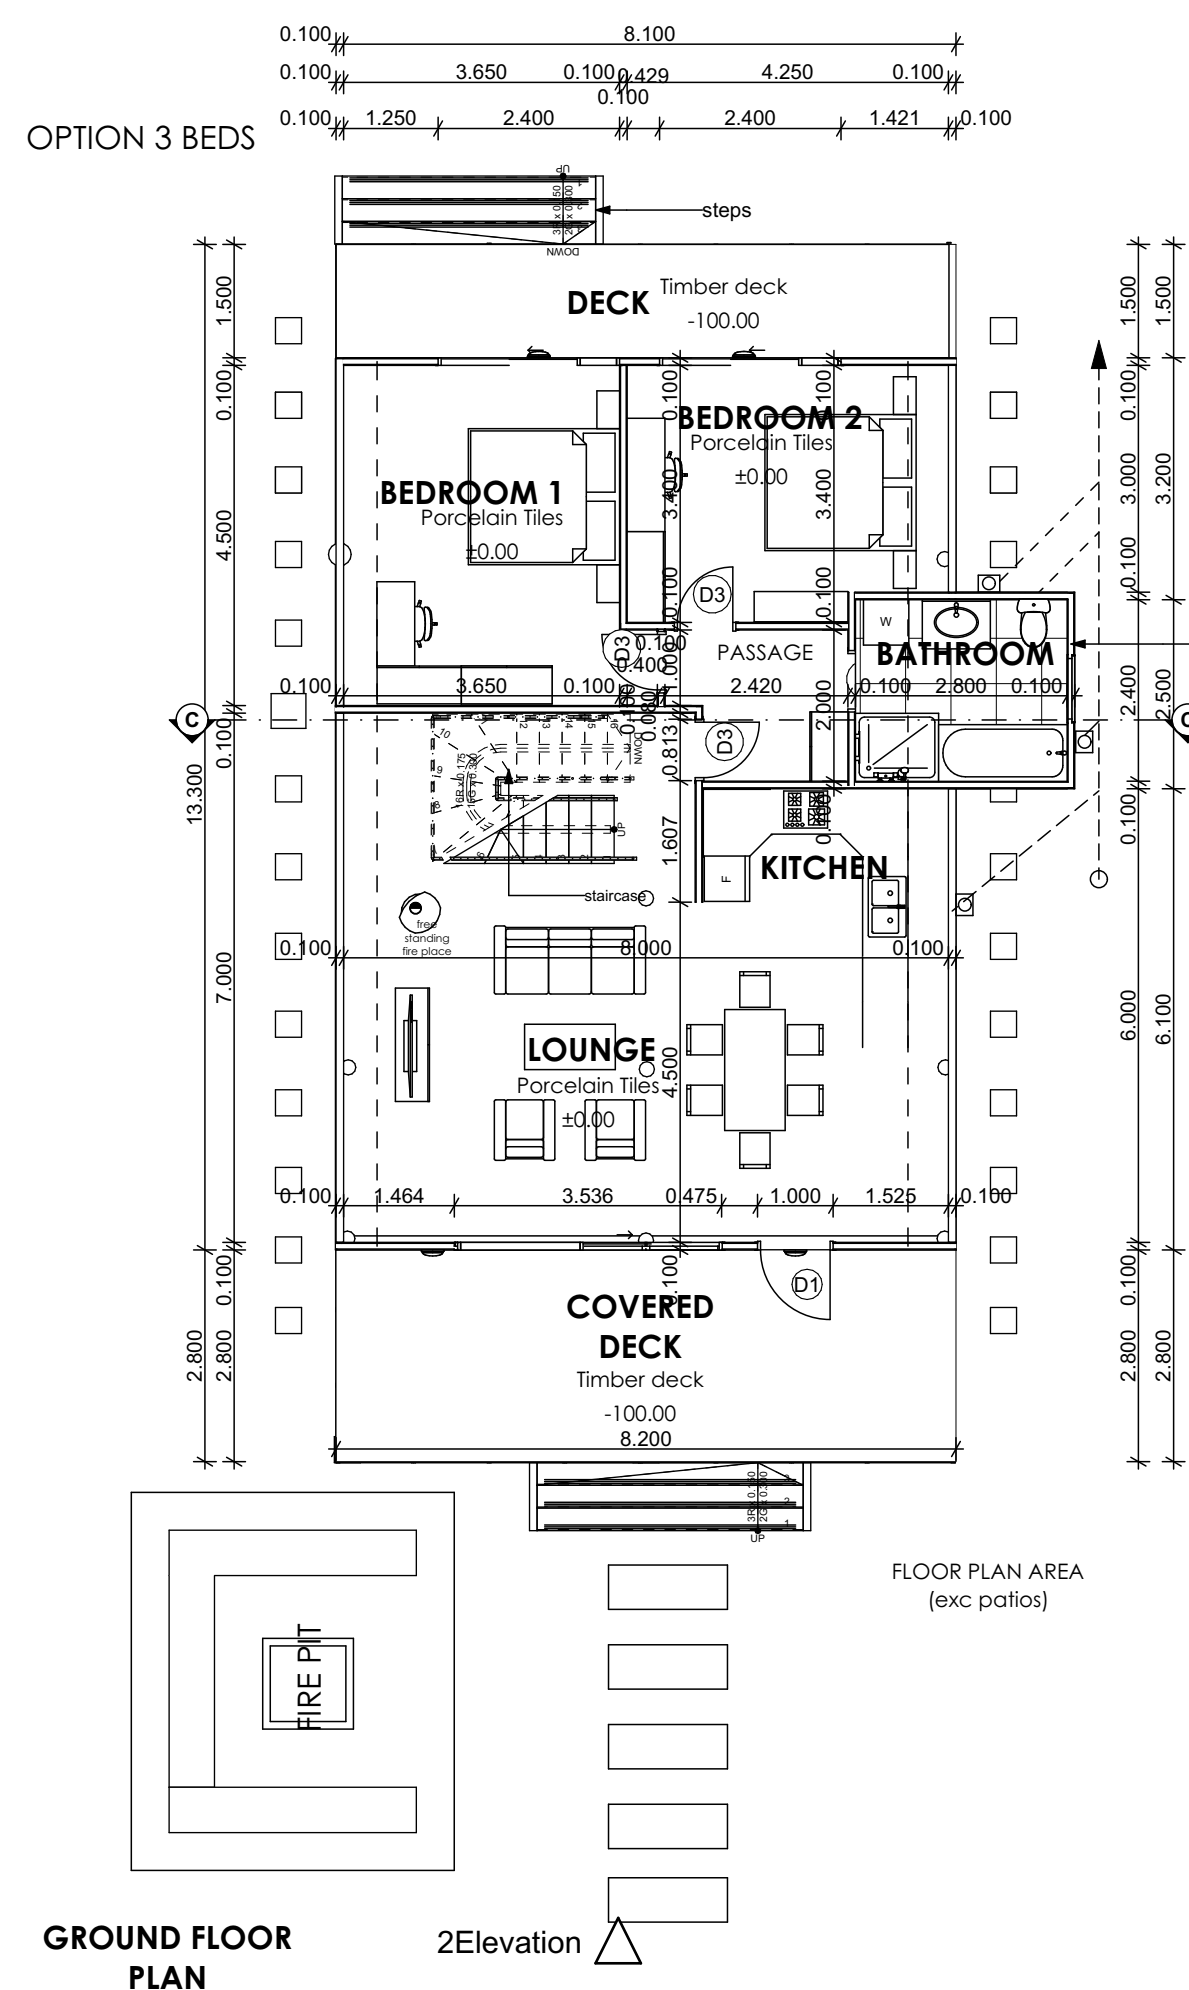






LOFT FLOOR PLAN
SCALE 1:100

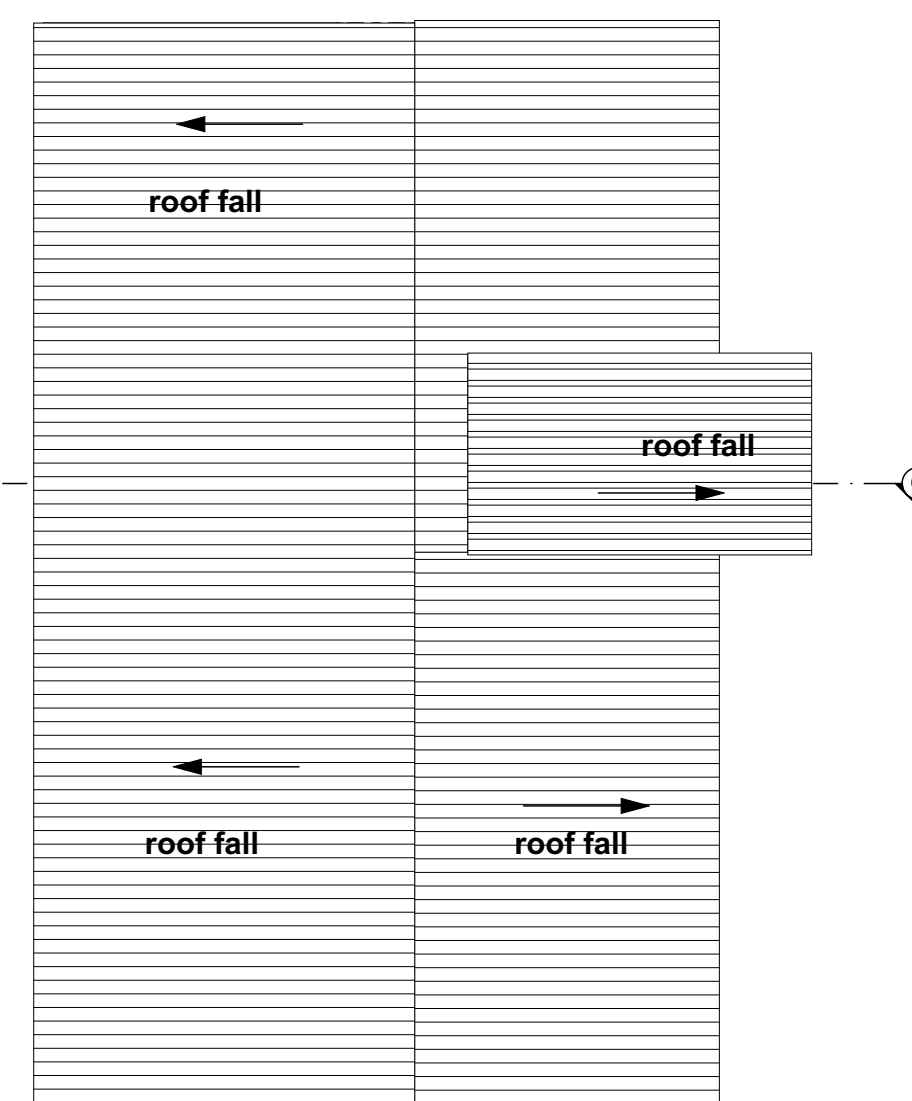

ROOF PLAN

SCALE 1:100

Door Schedule							
Door Name	DOO - 018	DOO - 018	DOO - 018	DOO - 019	DOO - 019	DOO - 019	DOO - 019
Quantity	1	3	3	1	1	1	2
W x H Size	900×2,100	813×2,100	813×2,100	1,000×2,400	2,150×2,100	3,500×2,400	2,400×2,400
Orientation		L	R	R	L		L
View from Side Opposite to Opening Side							
Door Frame							
Door Leaf							
Ironmongery							

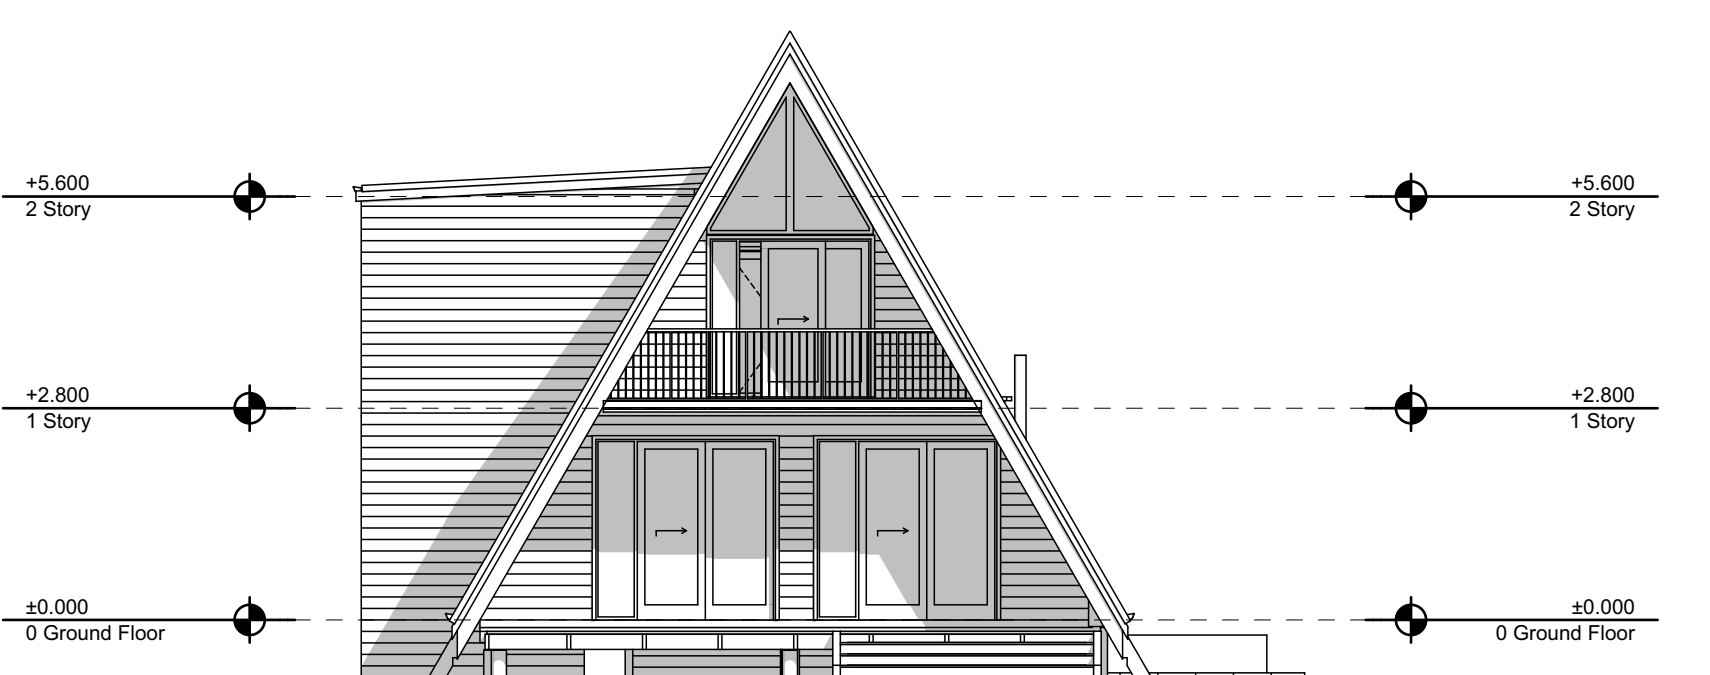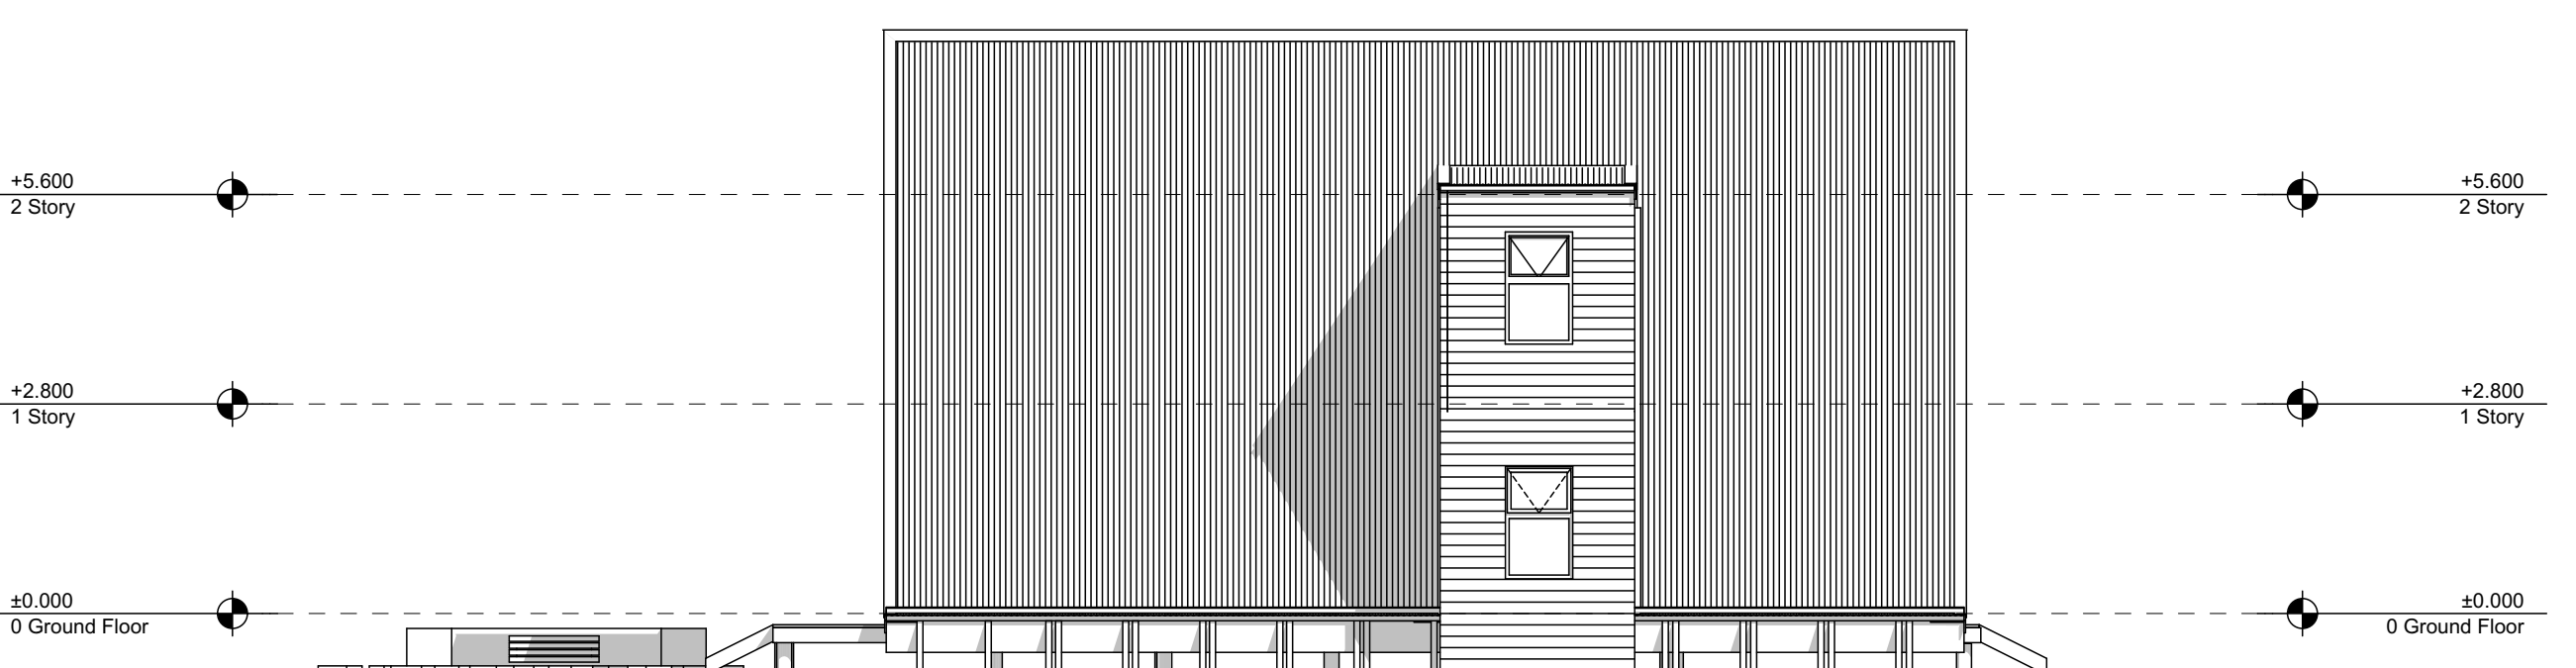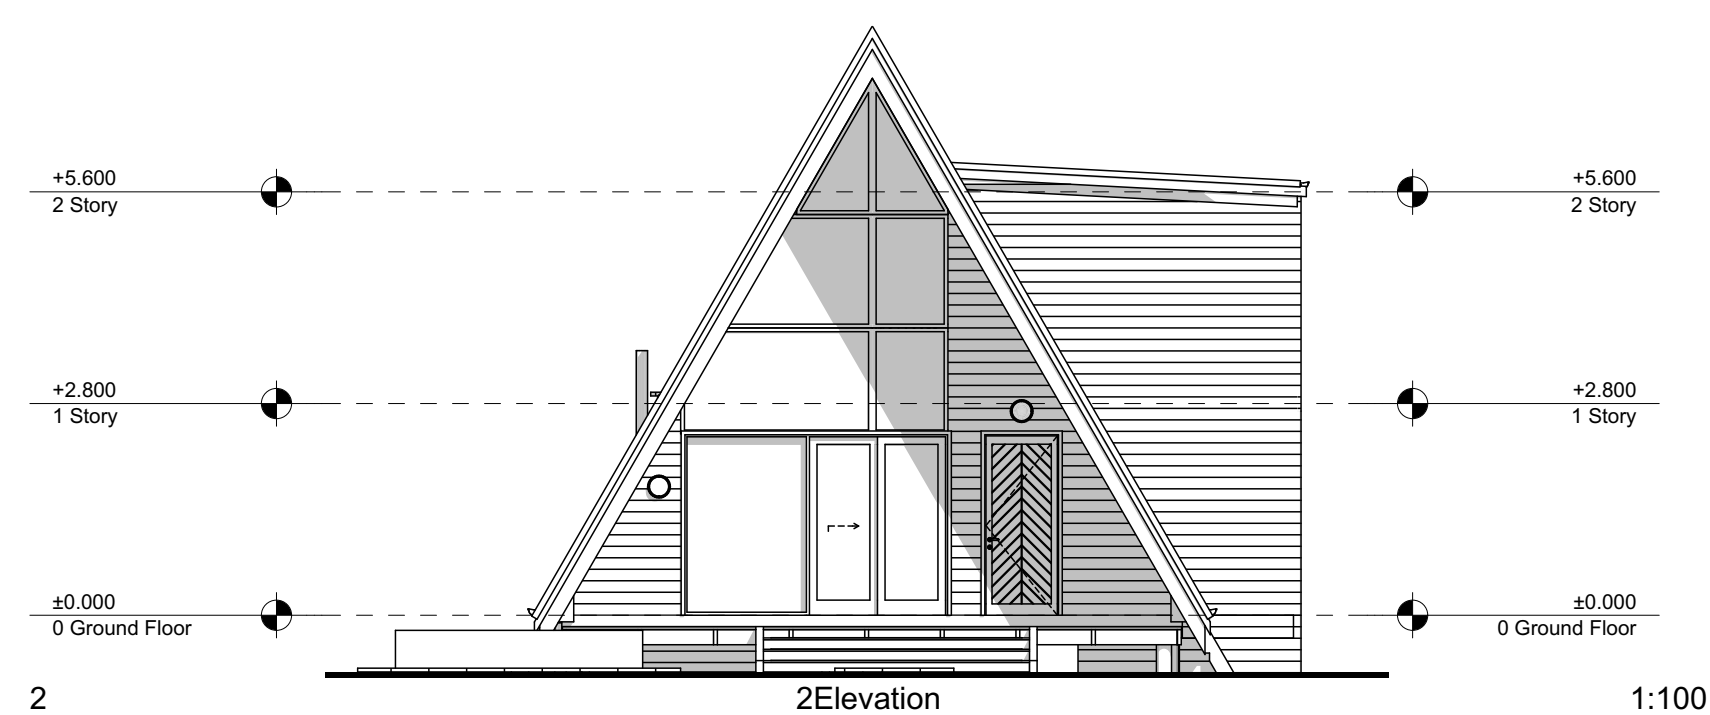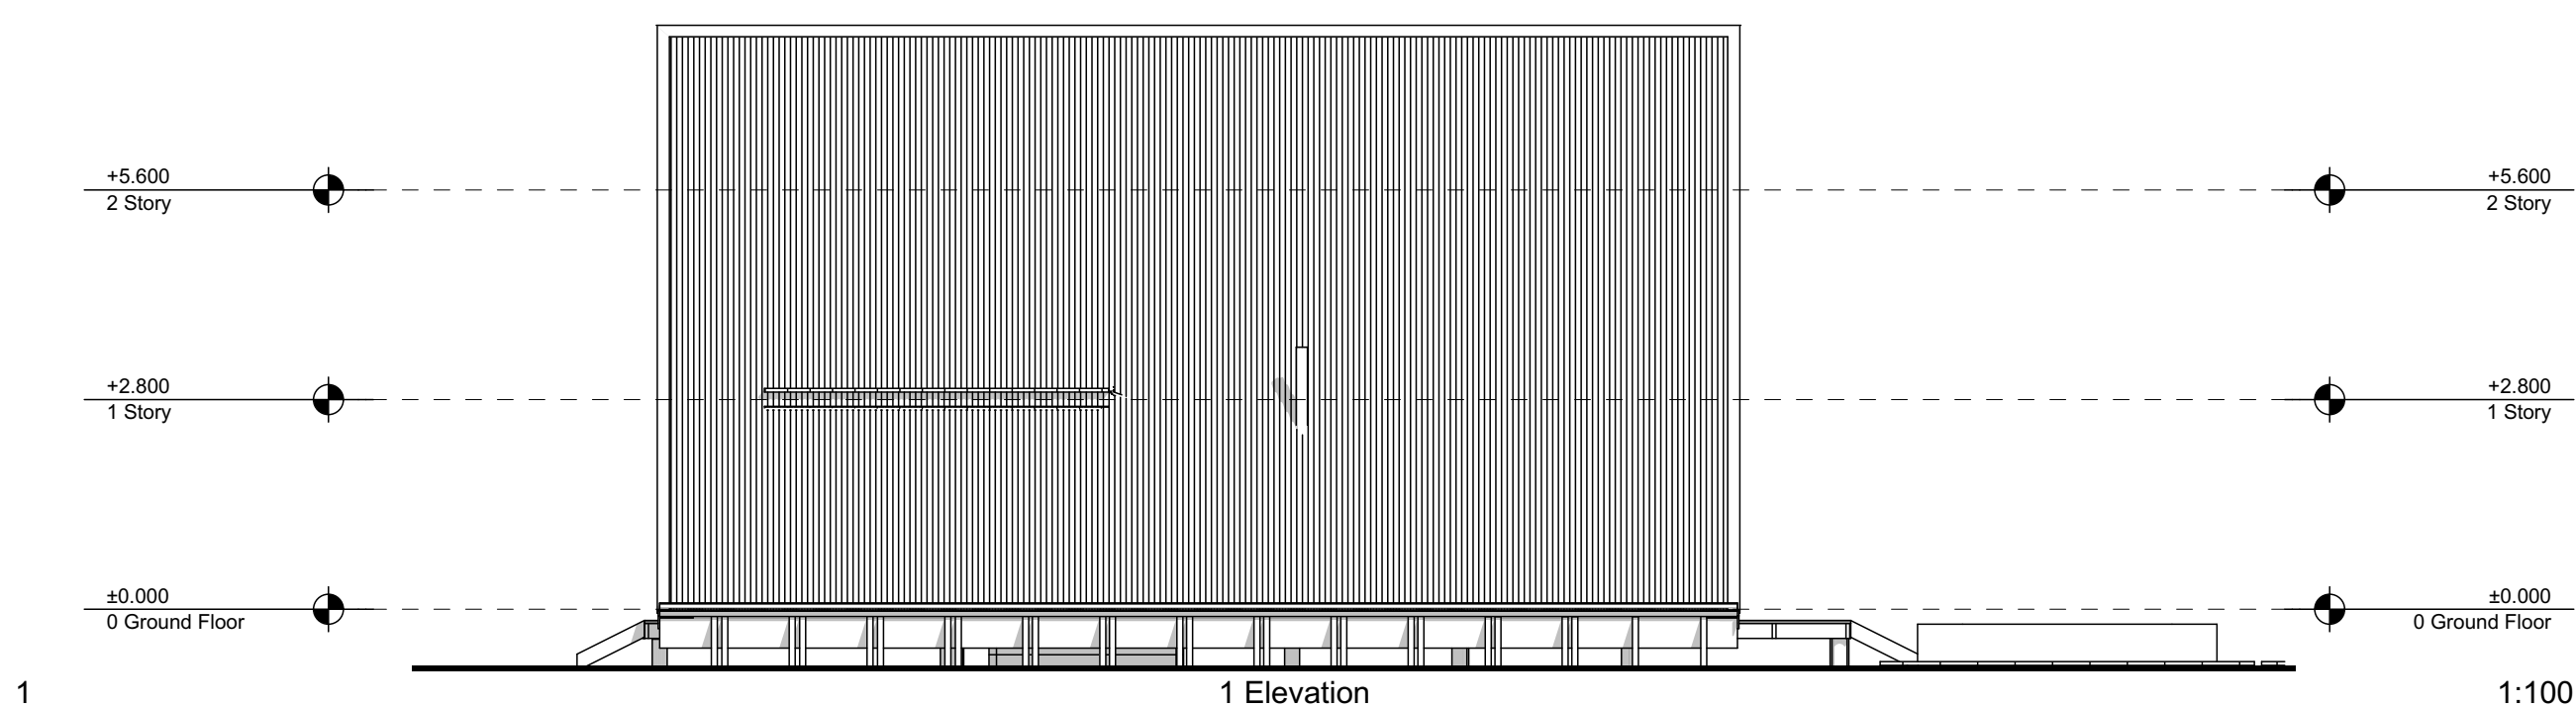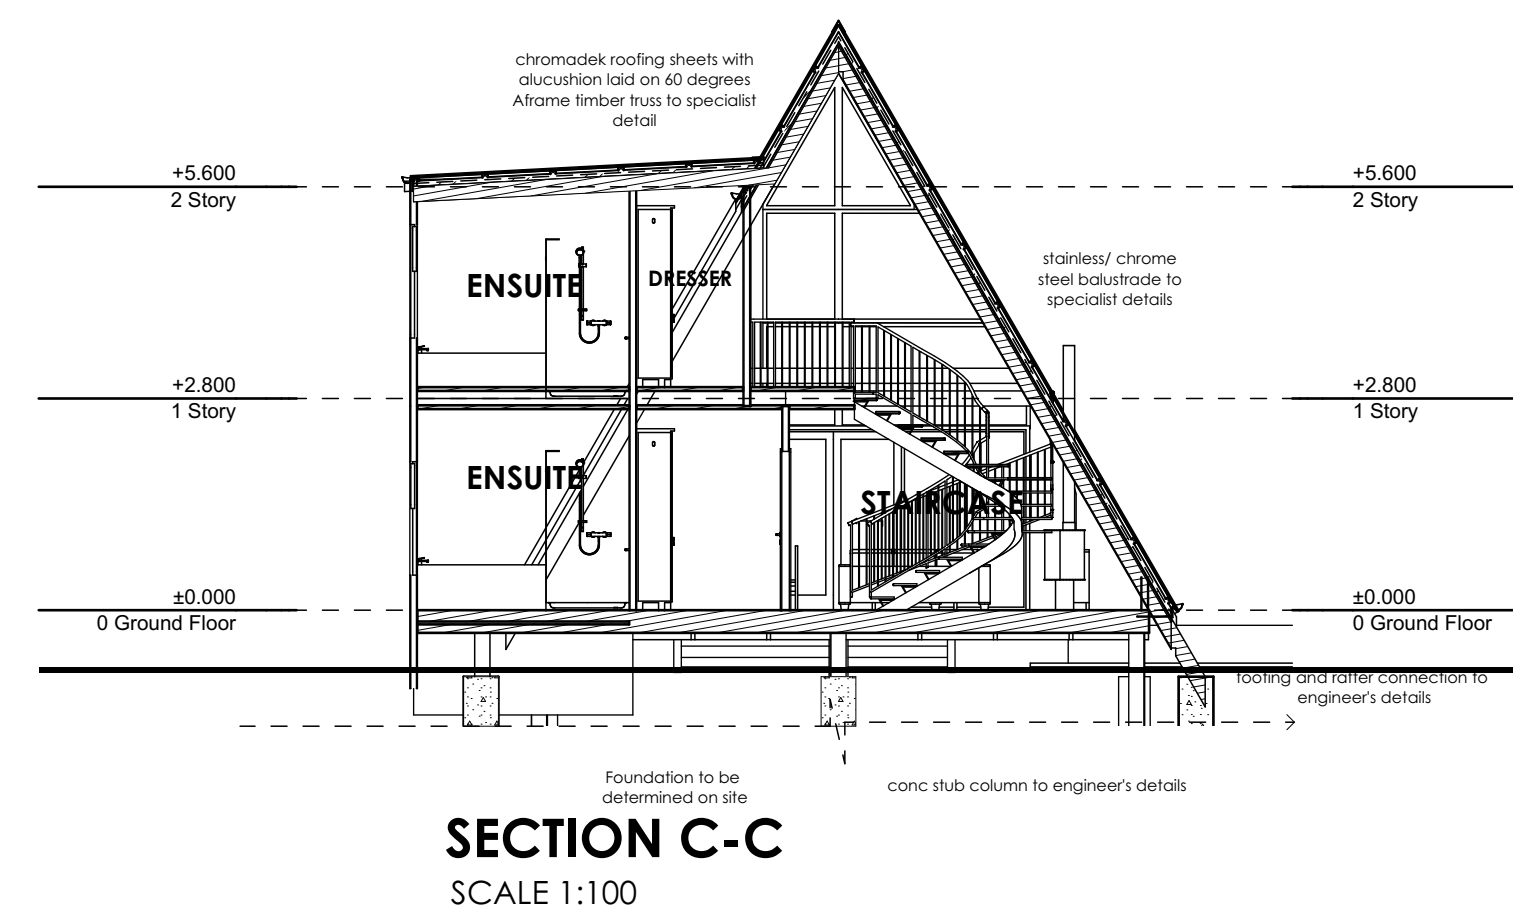

PROJECT TITLE

**PROPOSED 3 BEDROOM VILLA
ACACIA SAMALANGA**

CLIENT

ACACIA SAMALANGA

DRAWING TITLE :	SITE PLAN
DRAWING No.:	TDC
SCALE :	AS SHOWN
DRAWN & DESIGNED:	TDC
DATE :	12/2/2025
REVISION No.:	A.03